


MERCHANTVILLE PEDESTRIAN STREET

Borough of Merchantville Public Information Center

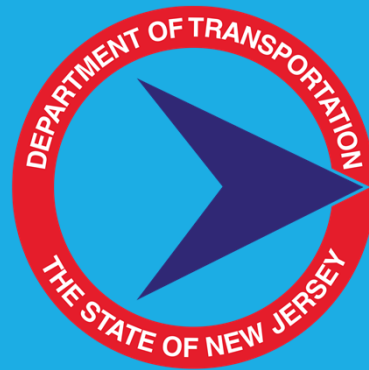

NJDOT Transportation Alternative Program

- Federal Aid to provide funding to non-traditional projects
- Strengthen Cultural, Aesthetic, and Environmental aspects of surface transportation
 - Design and Construction of on-road and off-road trail facilities for pedestrians, bicyclists, and other non-motorized forms of transportation
- Funding of Design Services and Construction

Project Goals

- Provide pedestrian facilities downtown to promote foot traffic
- Improve pedestrian facilities and roadway crossings
- Create a comfortable downtown area with seating, lighting, and landscaping



Pedestrian Street Example



Pedestrian Street Example

Improvement Features

- Lighting improvements, seating, and landscaping on new pedestrian pathway
- Fire Pit with seating
- Bike Racks
- Improved pedestrian crossing to public parking including updated signing and striping, and a raised crosswalk



String Lighting over Walkway Example



Brick Planter Wall Example



Raised Crosswalk Example

Fire Pit and Seating Area

- Gas Powered Fire Pit
- Built-In Seating Area
- Area for additional seating such as lawn chairs
- Allows for public gathering in the newly improved downtown district



Raised Fire Pit with Wall Seating Example




Public Fire Pit Example



Fire Pit with Wall Seating Example

Borough of Merchantville

Locations of Improvement

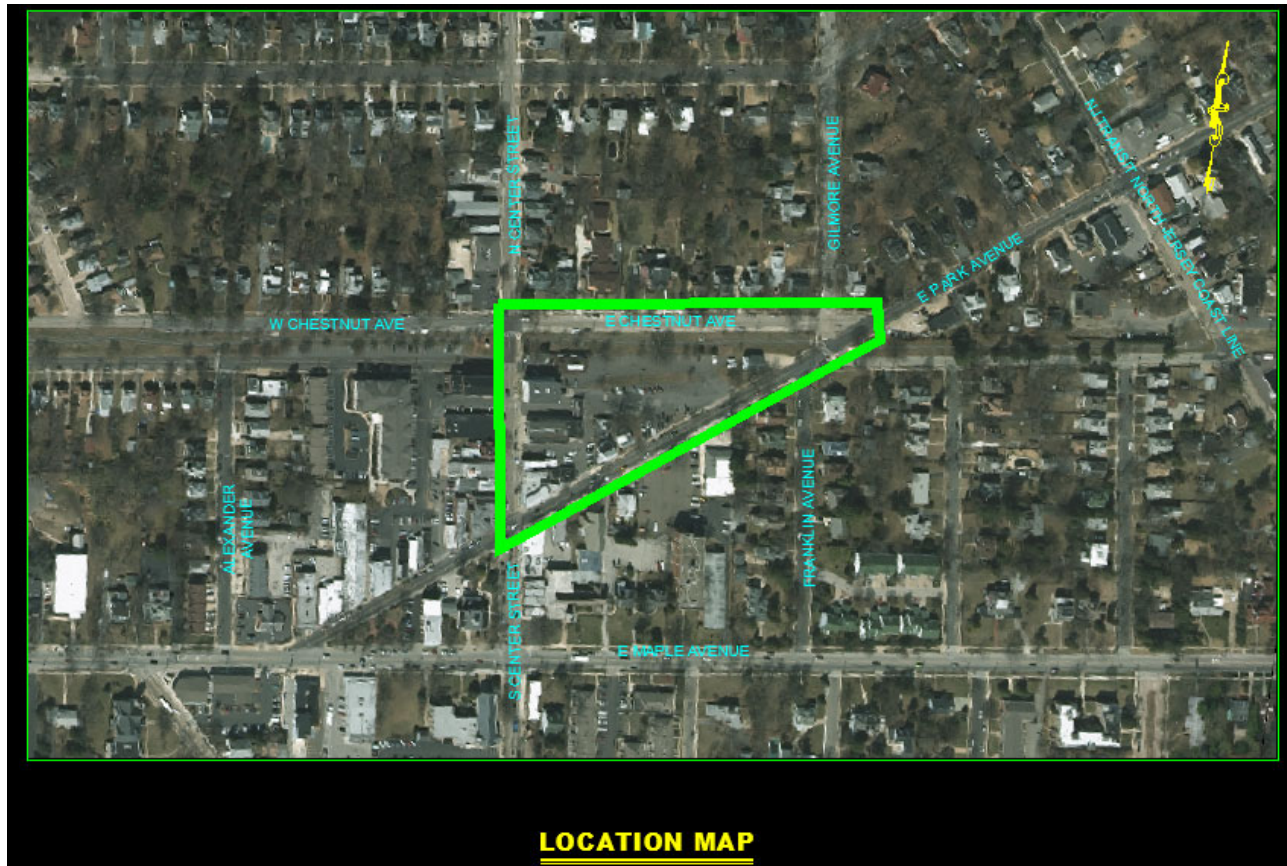

BOROUGH OF MERCHANTVILLE CAMDEN COUNTY, NEW JERSEY

MERCHANTVILLE PEDESTRIAN STREET

February 2023

EDWARD BRENNAN- MAYOR

BOROUGH COUNCIL

SEAN FITZGERALD	COUNCIL PRESIDENT
ANDREW McLOONE	COUNCILMAN
CINDY MORALES	COUNCILMAN
ANDREW PERNO	COUNCILWOMAN
DANIEL SPERRAZZA	COUNCILMAN
RAYMOND WOODS	COUNCILMAN



LOCATION MAP

SCALE: 1" = 200'

NEW JERSEY DEPARTMENT OF TRANSPORTATION, STANDARD SPECIFICATIONS FOR ROAD AND BRIDGE CONSTRUCTION OF 2019 AND ALL AMENDMENTS IN THE CME ASSOCIATES FORMAT THERETO SHALL GOVERN.

THE HEADING OF THE ARTICLES CONTAINED HEREIN CONFORM TO THE NEW JERSEY DEPARTMENT OF TRANSPORTATION STANDARD SPECIFICATION FOR ROAD AND BRIDGE CONSTRUCTION, DATED 2019 AND ALL ADDENDA THERETO, WHICH IS TO BE USED IN THE EXECUTION OF THIS CONTRACT.

THE NEW JERSEY DEPARTMENT OF TRANSPORTATION "STANDARD ROADWAY CONSTRUCTION/TRAFFIC CONTROL/BRIDGE CONSTRUCTION DETAILS" BOOKLET DATED 2016 AND "ELECTRICAL BUREAU STANDARD DETAILS" (2007) TO GOVERN, EXCEPT FOR THOSE DETAILS CONTAINED HEREIN.

INDEX OF DRAWINGS

<u>SHEET No.</u>	<u>DESCRIPTION</u>
1	TITLE SHEET
2	CONSTRUCTION LEGEND
3	TYPICAL SECTIONS AND GENERAL NOTES
4	EXISTING CONDITION AND DEMOLITION PLAN
5	ESTIMATE AND DISTRIBUTION OF QUANTITIES
6	CONSTRUCTION PLAN
7	SOIL EROSION & SEDIMENT CONTROL NOTES
8	PROFILES
9-11	CONSTRUCTION DETAILS
12-13	CROSS SECTIONS

PREPARED BY:

PRELIMINARY


MICHAEL J. McCLELLAND, P.E.

NEW JERSEY PROFESSIONAL ENGINEER LICENSE No. 32468



CONSULTING AND MUNICIPAL ENGINEERS

PRJ_000000_01

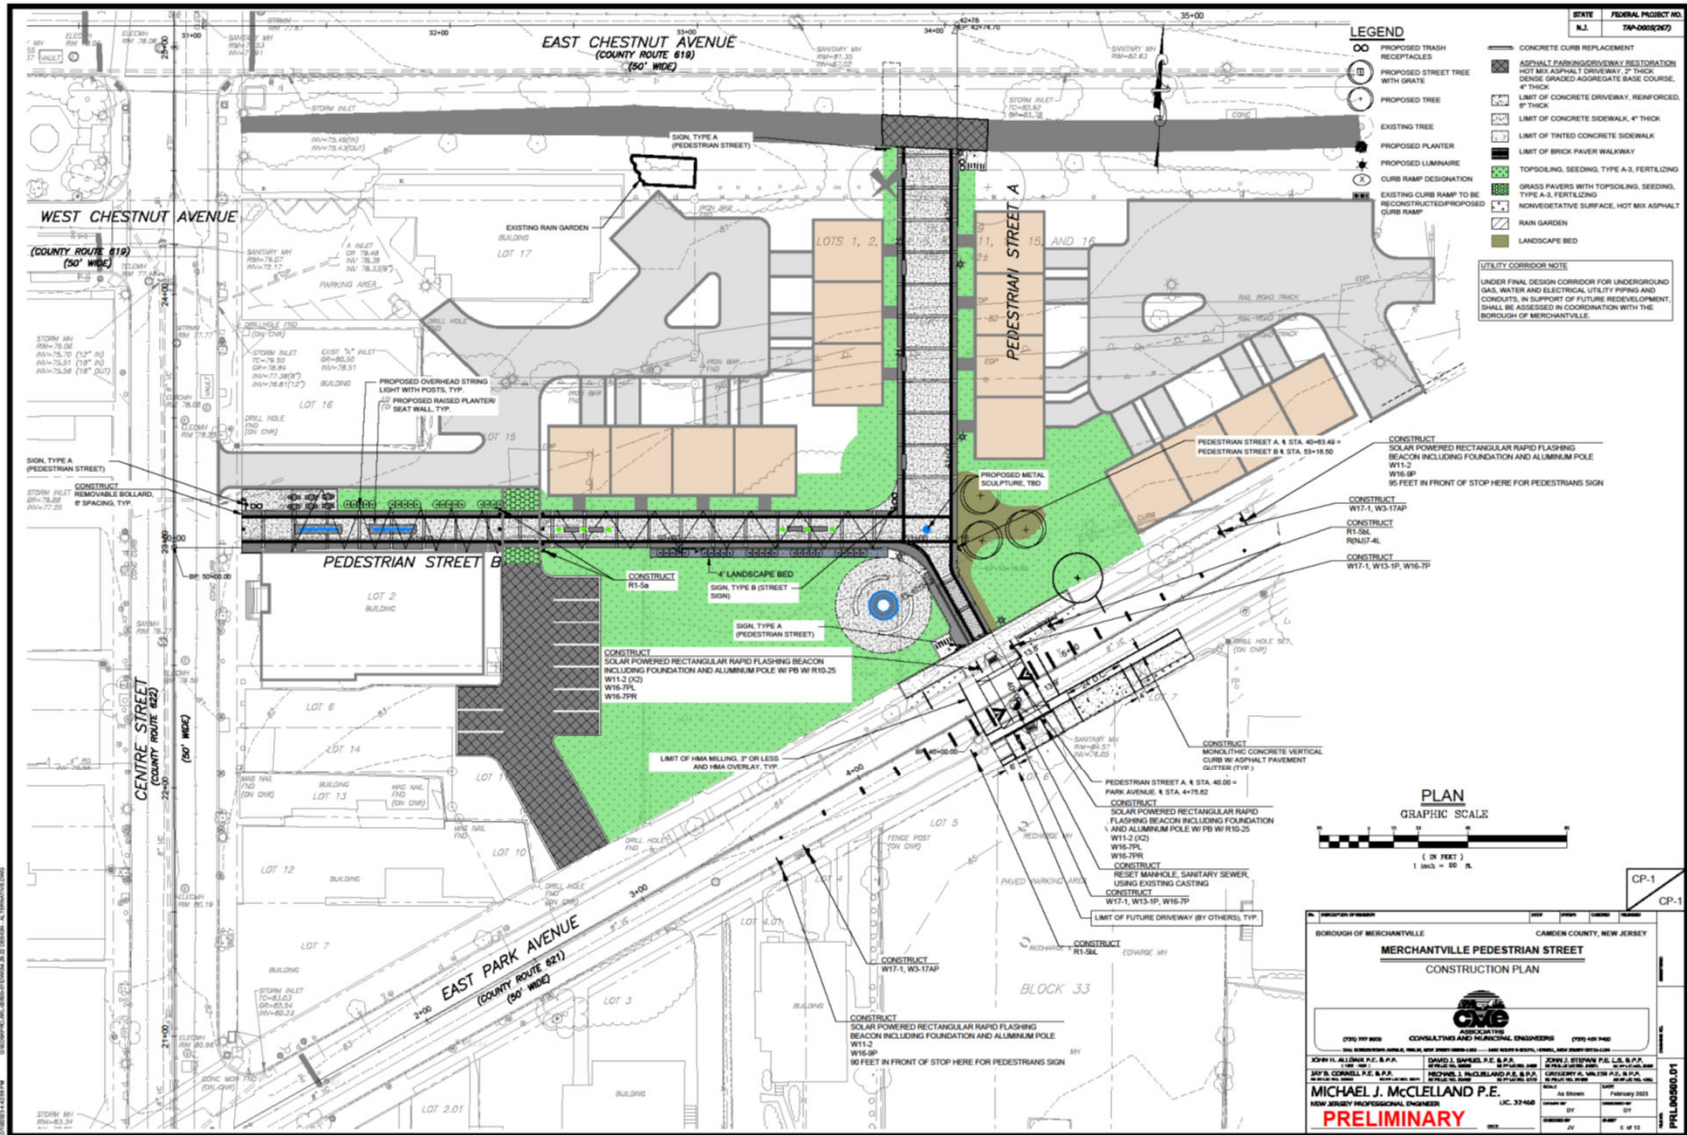



MERCHANTVILLE PEDESTRIAN STREET BOROUGH OF MERCHANTVILLE, CAMDEN COUNTY, NJ

PRESENTED BY:





RAIN GARDEN EXAMPLES



CONCRETE WALKWAY
WITH BRICK ACCENT




BRICK SEATING WALL
CONCEPT



18" HIGH LANDSCAPE WALL



BRICK PLANTER WALL
CONCEPT

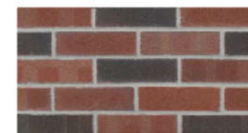

BRICK SAMPLES



FIREPIT CONCEPT



DECORATIVE BENCH WITH SPACED
SLATS



LIGHT GREY CONCRETE



"RAILROAD TIE" PAVER
PATTERN



BRICK PAVER SAMPLES



DECORATIVE LIGHTING



DECORATIVE STRING LIGHTING



DECORATIVE INVERSE "U" BIKE RACK



DECORATIVE STEEL TRASH RECEPTACLE



DECORATIVE STEEL PLANTER



MERCHANTVILLE PEDESTRIAN STREET - SITE AMENITY EXAMPLES

BOROUGH OF MERCHANTVILLE, CAMDEN COUNTY, NJ

